

FFA Creed Speaking Competition – Rooms 173 and 177 (Blue)

Aquaculture – Café (Blue)

Extemporaneous Speaking Competition – Rooms 151 and 145 (Blue)

Quiz Bowl - Rooms 156, 167, 169, and 171 (Yellow)

Prepared Public Speaking Competition - Rooms 146 and 148 (Yellow)

Parliamentarian procedure Competition – Rooms 191, 192, 193 (pink)

Small engines - Rooms 401, 402, 403, 404, 405, 406 (Pink)

Conduct of Chapter Competition - Rooms 155, 166 (Orange)


Ag Education Competition - Rooms 134 and 134 (Orange)

Compact Tractor Driving - Room 194 (Green)

String Band – OPAC (Green)

# FFA State Competition


Opelika High School

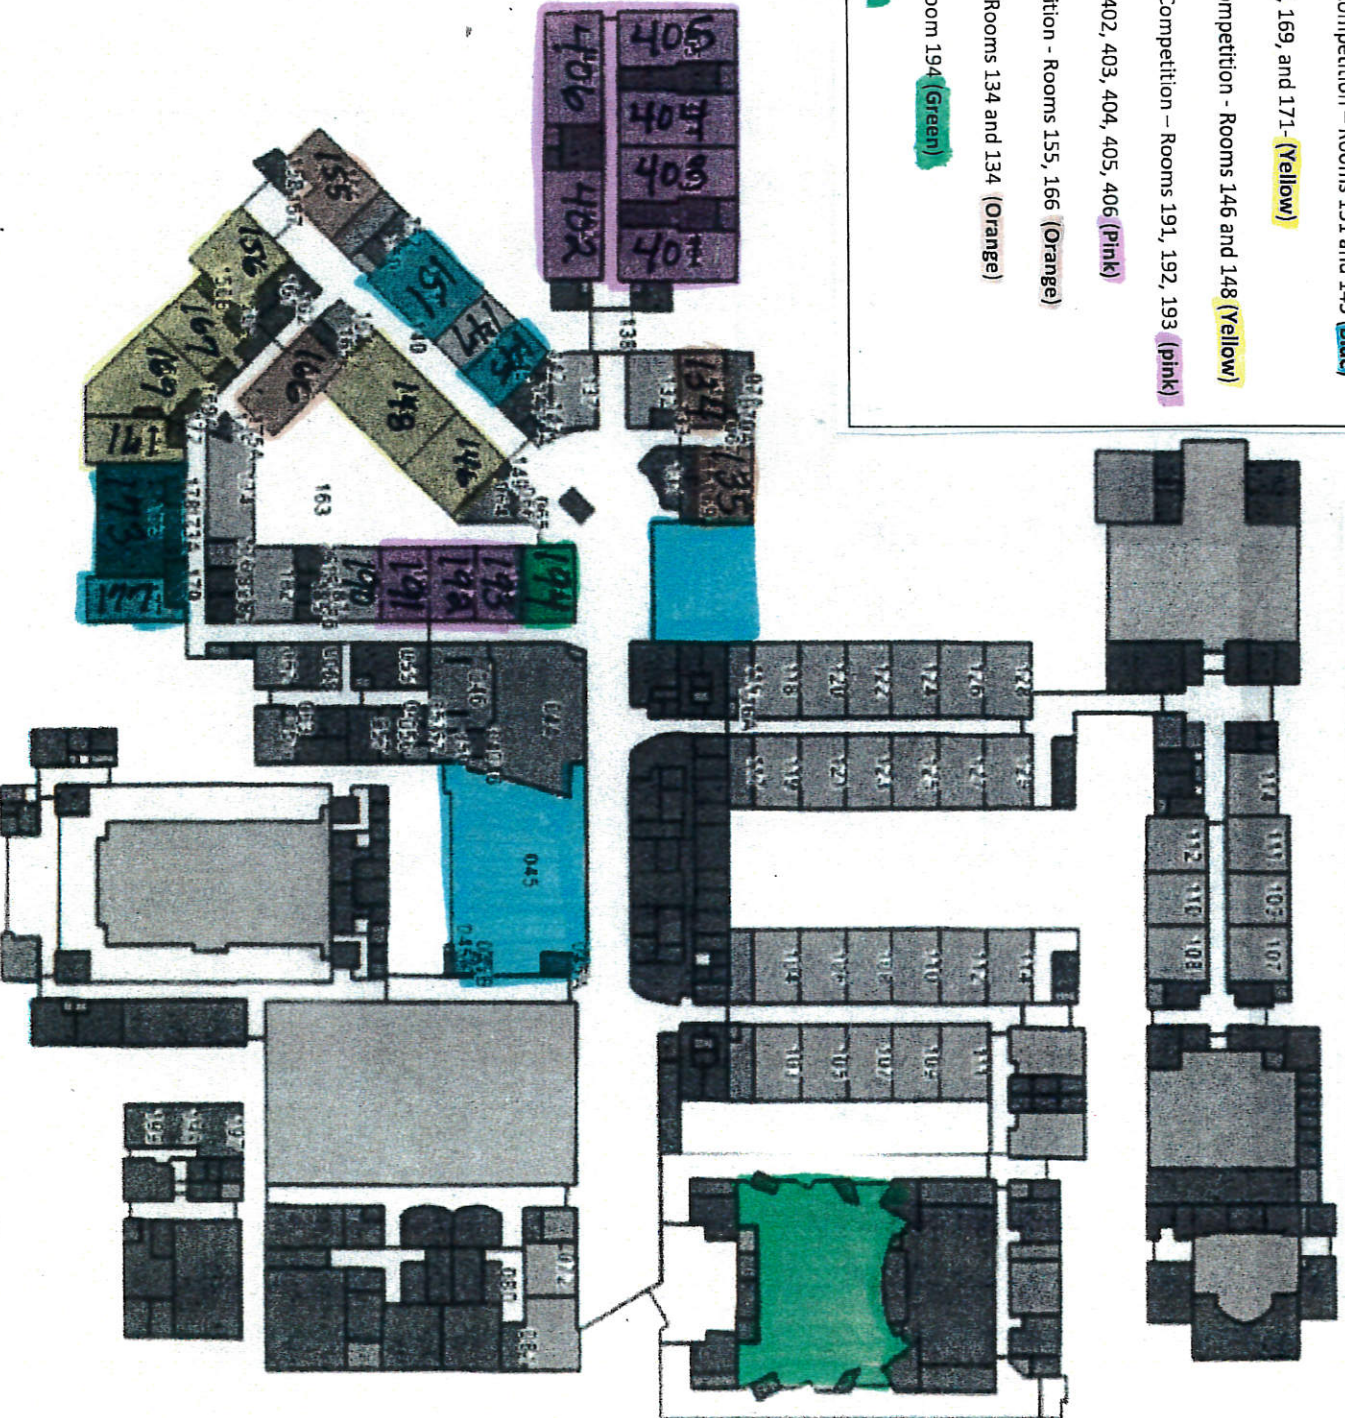

VICINITY MAP




Alabama Line  
 Location Center, Inc.  
 1-800-292-8925  
 Call 3 weeks before signing  
 It's the Law!

 

**LEGEND**


SYMBOL	DESCRIPTION
[Symbol]	EXISTING DRIVEWAYS
[Symbol]	EXISTING DRIVEWAYS TO BE REMOVED
[Symbol]	EXISTING DRIVEWAYS TO BE RECONSTRUCTED
[Symbol]	EXISTING DRIVEWAYS TO BE RECONSTRUCTED WITH CONCRET
[Symbol]	EXISTING DRIVEWAYS TO BE RECONSTRUCTED WITH ASPHALT
[Symbol]	EXISTING DRIVEWAYS TO BE RECONSTRUCTED WITH ASPHALT AND CURB
[Symbol]	EXISTING DRIVEWAYS TO BE RECONSTRUCTED WITH ASPHALT AND CURB AND SIDEWALK
[Symbol]	EXISTING DRIVEWAYS TO BE RECONSTRUCTED WITH ASPHALT AND CURB AND SIDEWALK AND BIKEWAY
[Symbol]	EXISTING DRIVEWAYS TO BE RECONSTRUCTED WITH ASPHALT AND CURB AND SIDEWALK AND BIKEWAY AND LANDSCAPE
[Symbol]	EXISTING DRIVEWAYS TO BE RECONSTRUCTED WITH ASPHALT AND CURB AND SIDEWALK AND BIKEWAY AND LANDSCAPE AND LIGHTING
[Symbol]	EXISTING DRIVEWAYS TO BE RECONSTRUCTED WITH ASPHALT AND CURB AND SIDEWALK AND BIKEWAY AND LANDSCAPE AND LIGHTING AND SIGNAGE
[Symbol]	EXISTING DRIVEWAYS TO BE RECONSTRUCTED WITH ASPHALT AND CURB AND SIDEWALK AND BIKEWAY AND LANDSCAPE AND LIGHTING AND SIGNAGE AND FURNITURE AND PLANTING AND IRRIGATION AND MAINTENANCE AND SECURITY AND ACCESSIBILITY
[Symbol]	EXISTING DRIVEWAYS TO BE RECONSTRUCTED WITH ASPHALT AND CURB AND SIDEWALK AND BIKEWAY AND LANDSCAPE AND LIGHTING AND SIGNAGE AND FURNITURE AND PLANTING AND IRRIGATION AND MAINTENANCE AND SECURITY AND ACCESSIBILITY AND SUSTAINABILITY

Bus load/unload  
 Bus Parking  
 Tractor Driving area  
 NO Parking  
 Comp

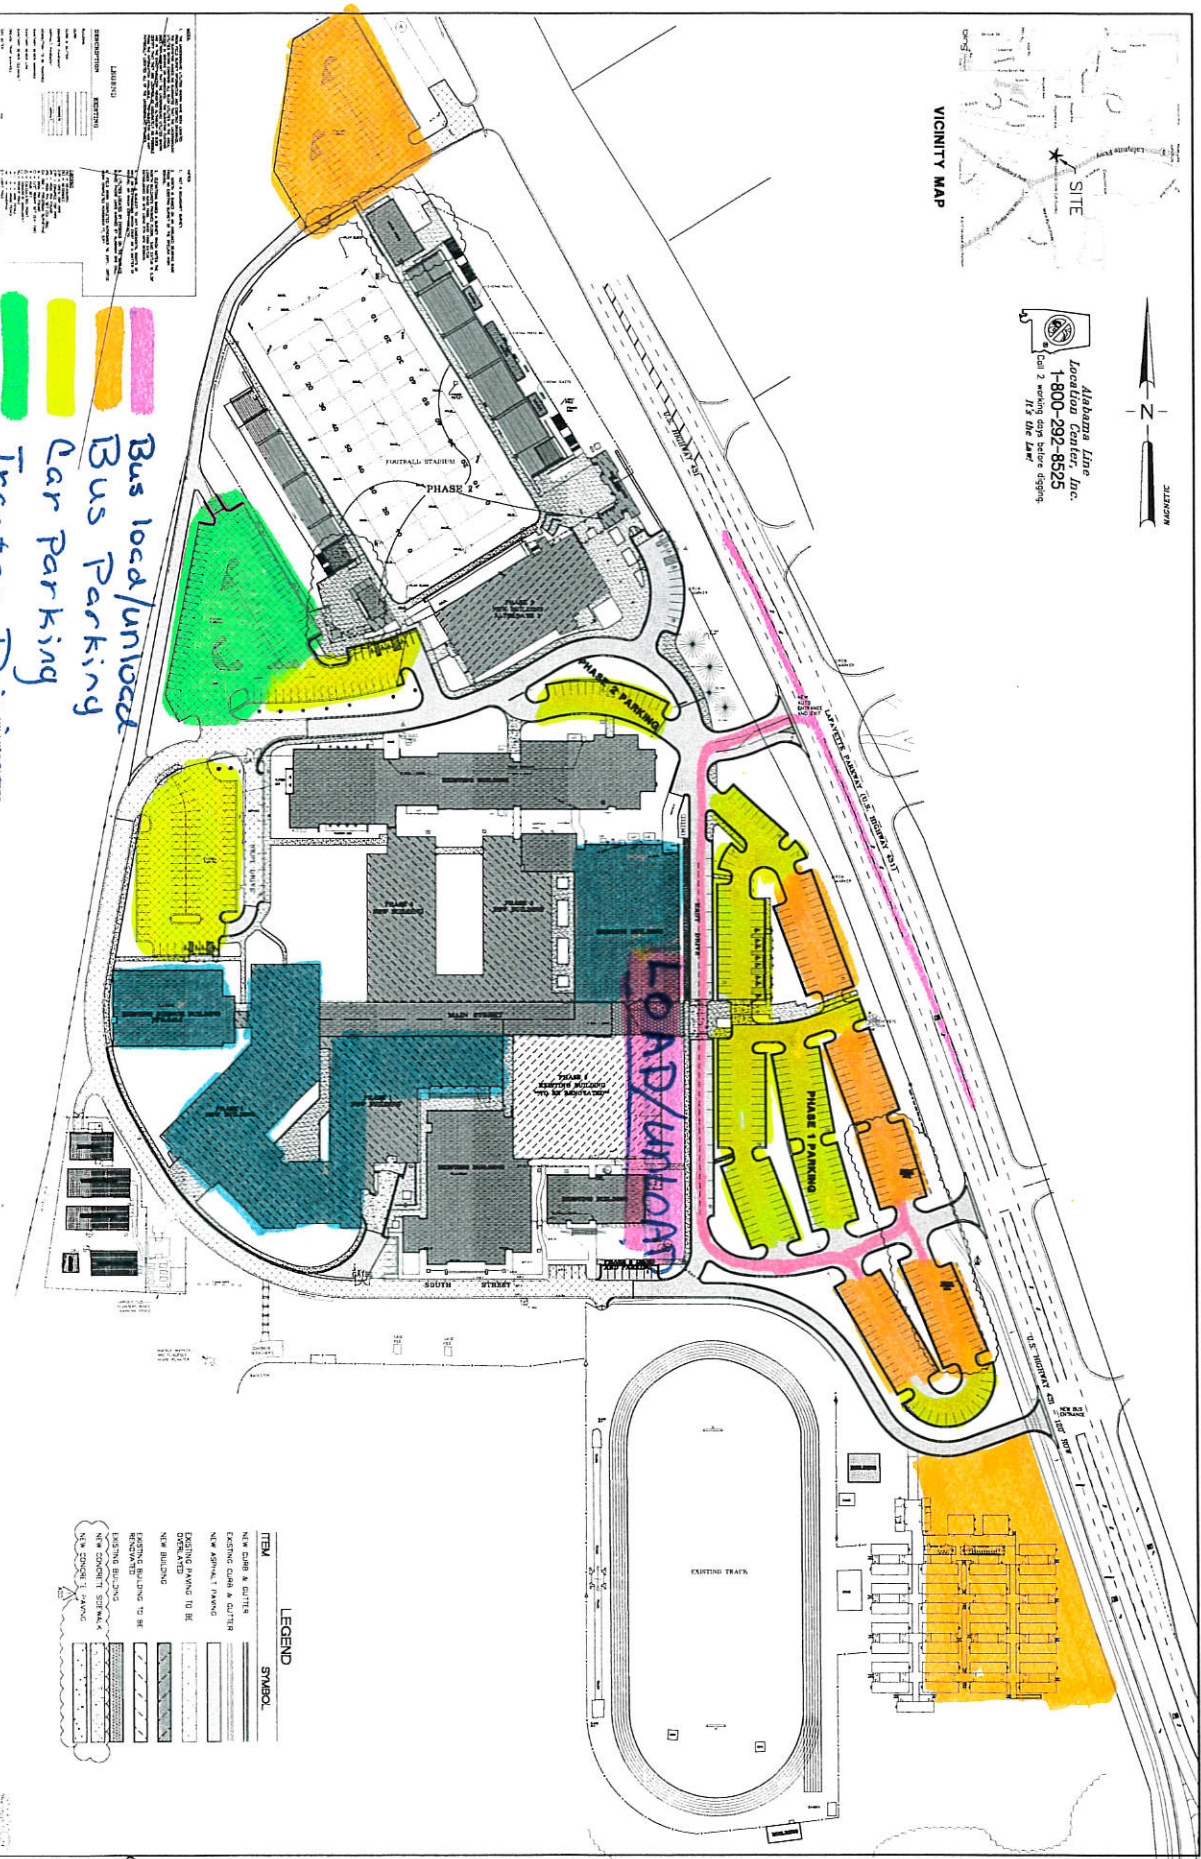

**LEGEND**

SYMBOL	DESCRIPTION
[Symbol]	NEW CURB & GUTTER
[Symbol]	EXISTING CURB & GUTTER
[Symbol]	NEW ASPHALT PAVING
[Symbol]	EXISTING PAVING TO BE DEMOLISHED
[Symbol]	NEW BUILDING
[Symbol]	EXISTING BUILDING TO BE DEMOLISHED
[Symbol]	EXISTING BUILDING TO BE RECONSTRUCTED
[Symbol]	EXISTING BUILDING TO BE RECONSTRUCTED WITH CONCRET
[Symbol]	EXISTING BUILDING TO BE RECONSTRUCTED WITH ASPHALT
[Symbol]	EXISTING BUILDING TO BE RECONSTRUCTED WITH ASPHALT AND CURB
[Symbol]	EXISTING BUILDING TO BE RECONSTRUCTED WITH ASPHALT AND CURB AND SIDEWALK
[Symbol]	EXISTING BUILDING TO BE RECONSTRUCTED WITH ASPHALT AND CURB AND SIDEWALK AND BIKEWAY
[Symbol]	EXISTING BUILDING TO BE RECONSTRUCTED WITH ASPHALT AND CURB AND SIDEWALK AND BIKEWAY AND LANDSCAPE
[Symbol]	EXISTING BUILDING TO BE RECONSTRUCTED WITH ASPHALT AND CURB AND SIDEWALK AND BIKEWAY AND LANDSCAPE AND LIGHTING
[Symbol]	EXISTING BUILDING TO BE RECONSTRUCTED WITH ASPHALT AND CURB AND SIDEWALK AND BIKEWAY AND LANDSCAPE AND LIGHTING AND SIGNAGE
[Symbol]	EXISTING BUILDING TO BE RECONSTRUCTED WITH ASPHALT AND CURB AND SIDEWALK AND BIKEWAY AND LANDSCAPE AND LIGHTING AND SIGNAGE AND FURNITURE
[Symbol]	EXISTING BUILDING TO BE RECONSTRUCTED WITH ASPHALT AND CURB AND SIDEWALK AND BIKEWAY AND LANDSCAPE AND LIGHTING AND SIGNAGE AND FURNITURE AND PLANTING
[Symbol]	EXISTING BUILDING TO BE RECONSTRUCTED WITH ASPHALT AND CURB AND SIDEWALK AND BIKEWAY AND LANDSCAPE AND LIGHTING AND SIGNAGE AND FURNITURE AND PLANTING AND IRRIGATION
[Symbol]	EXISTING BUILDING TO BE RECONSTRUCTED WITH ASPHALT AND CURB AND SIDEWALK AND BIKEWAY AND LANDSCAPE AND LIGHTING AND SIGNAGE AND FURNITURE AND PLANTING AND IRRIGATION AND MAINTENANCE
[Symbol]	EXISTING BUILDING TO BE RECONSTRUCTED WITH ASPHALT AND CURB AND SIDEWALK AND BIKEWAY AND LANDSCAPE AND LIGHTING AND SIGNAGE AND FURNITURE AND PLANTING AND IRRIGATION AND MAINTENANCE AND SECURITY
[Symbol]	EXISTING BUILDING TO BE RECONSTRUCTED WITH ASPHALT AND CURB AND SIDEWALK AND BIKEWAY AND LANDSCAPE AND LIGHTING AND SIGNAGE AND FURNITURE AND PLANTING AND IRRIGATION AND MAINTENANCE AND SECURITY AND ACCESSIBILITY
[Symbol]	EXISTING BUILDING TO BE RECONSTRUCTED WITH ASPHALT AND CURB AND SIDEWALK AND BIKEWAY AND LANDSCAPE AND LIGHTING AND SIGNAGE AND FURNITURE AND PLANTING AND IRRIGATION AND MAINTENANCE AND SECURITY AND ACCESSIBILITY AND SUSTAINABILITY

 

ENGINEERING, LLC  
 401 BOX 511000, MOBILE, AL 36688  
 TEL: 251-338-7800 FAX: 251-338-7801

C 02.0  
 1 of 25

Sheet Title:  
 OVERALL SITE PLAN



The Expansion And Renovation Of The  
 Opelika High School And Campus  
 For The  
 OPELIKA CITY SCHOOLS BOARD OF EDUCATION  
 Opelika, Alabama

**PAYNE LEE & ASSOCIATES**  
 ARCHITECTS L.L.C. MONTGOMERY, ALABAMA